


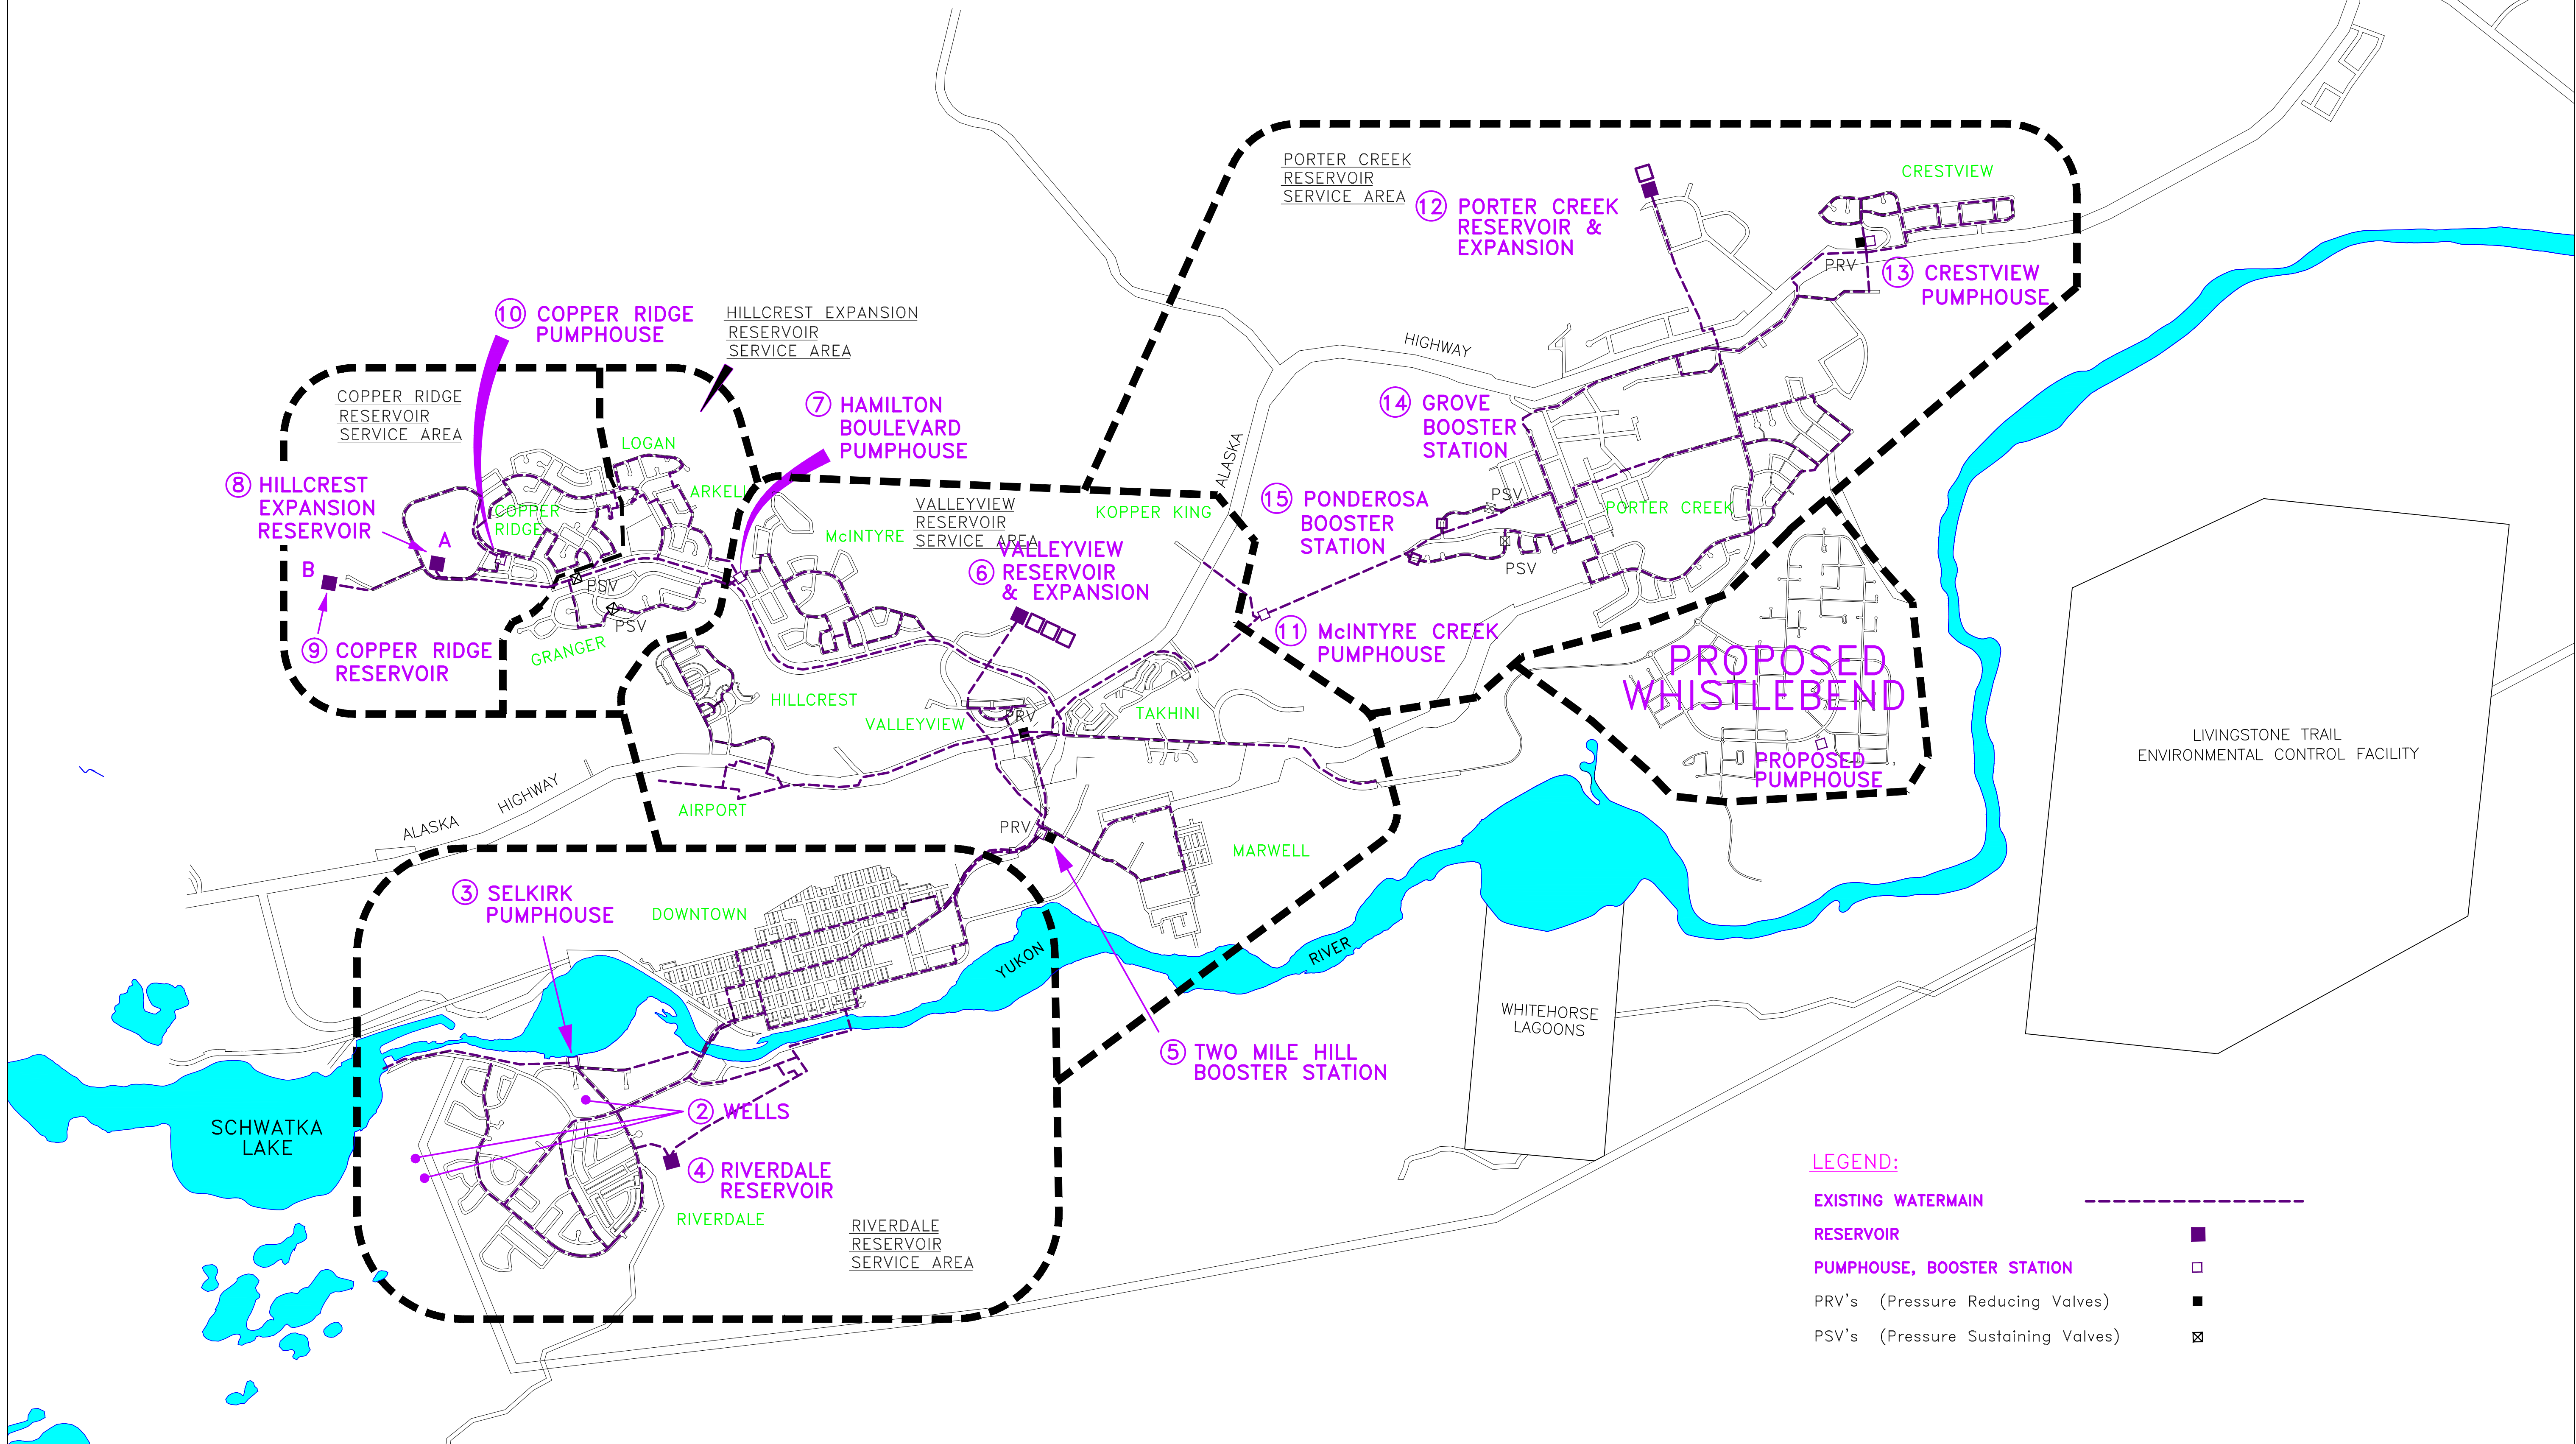

# SIMPLIFIED WATER TRANSMISSION SYSTEM

FEBRUARY 01, 2010



**LEGEND:**

- EXISTING WATERMAIN ---
- RESERVOIR ■
- PUMPHOUSE, BOOSTER STATION □
- PRV's (Pressure Reducing Valves) ■
- PSV's (Pressure Sustaining Valves) ⊠